


CHARLES COUNTY MARYLAND

COMPREHENSIVE WATER AND SEWER PLAN

DATE: MARCH 2008

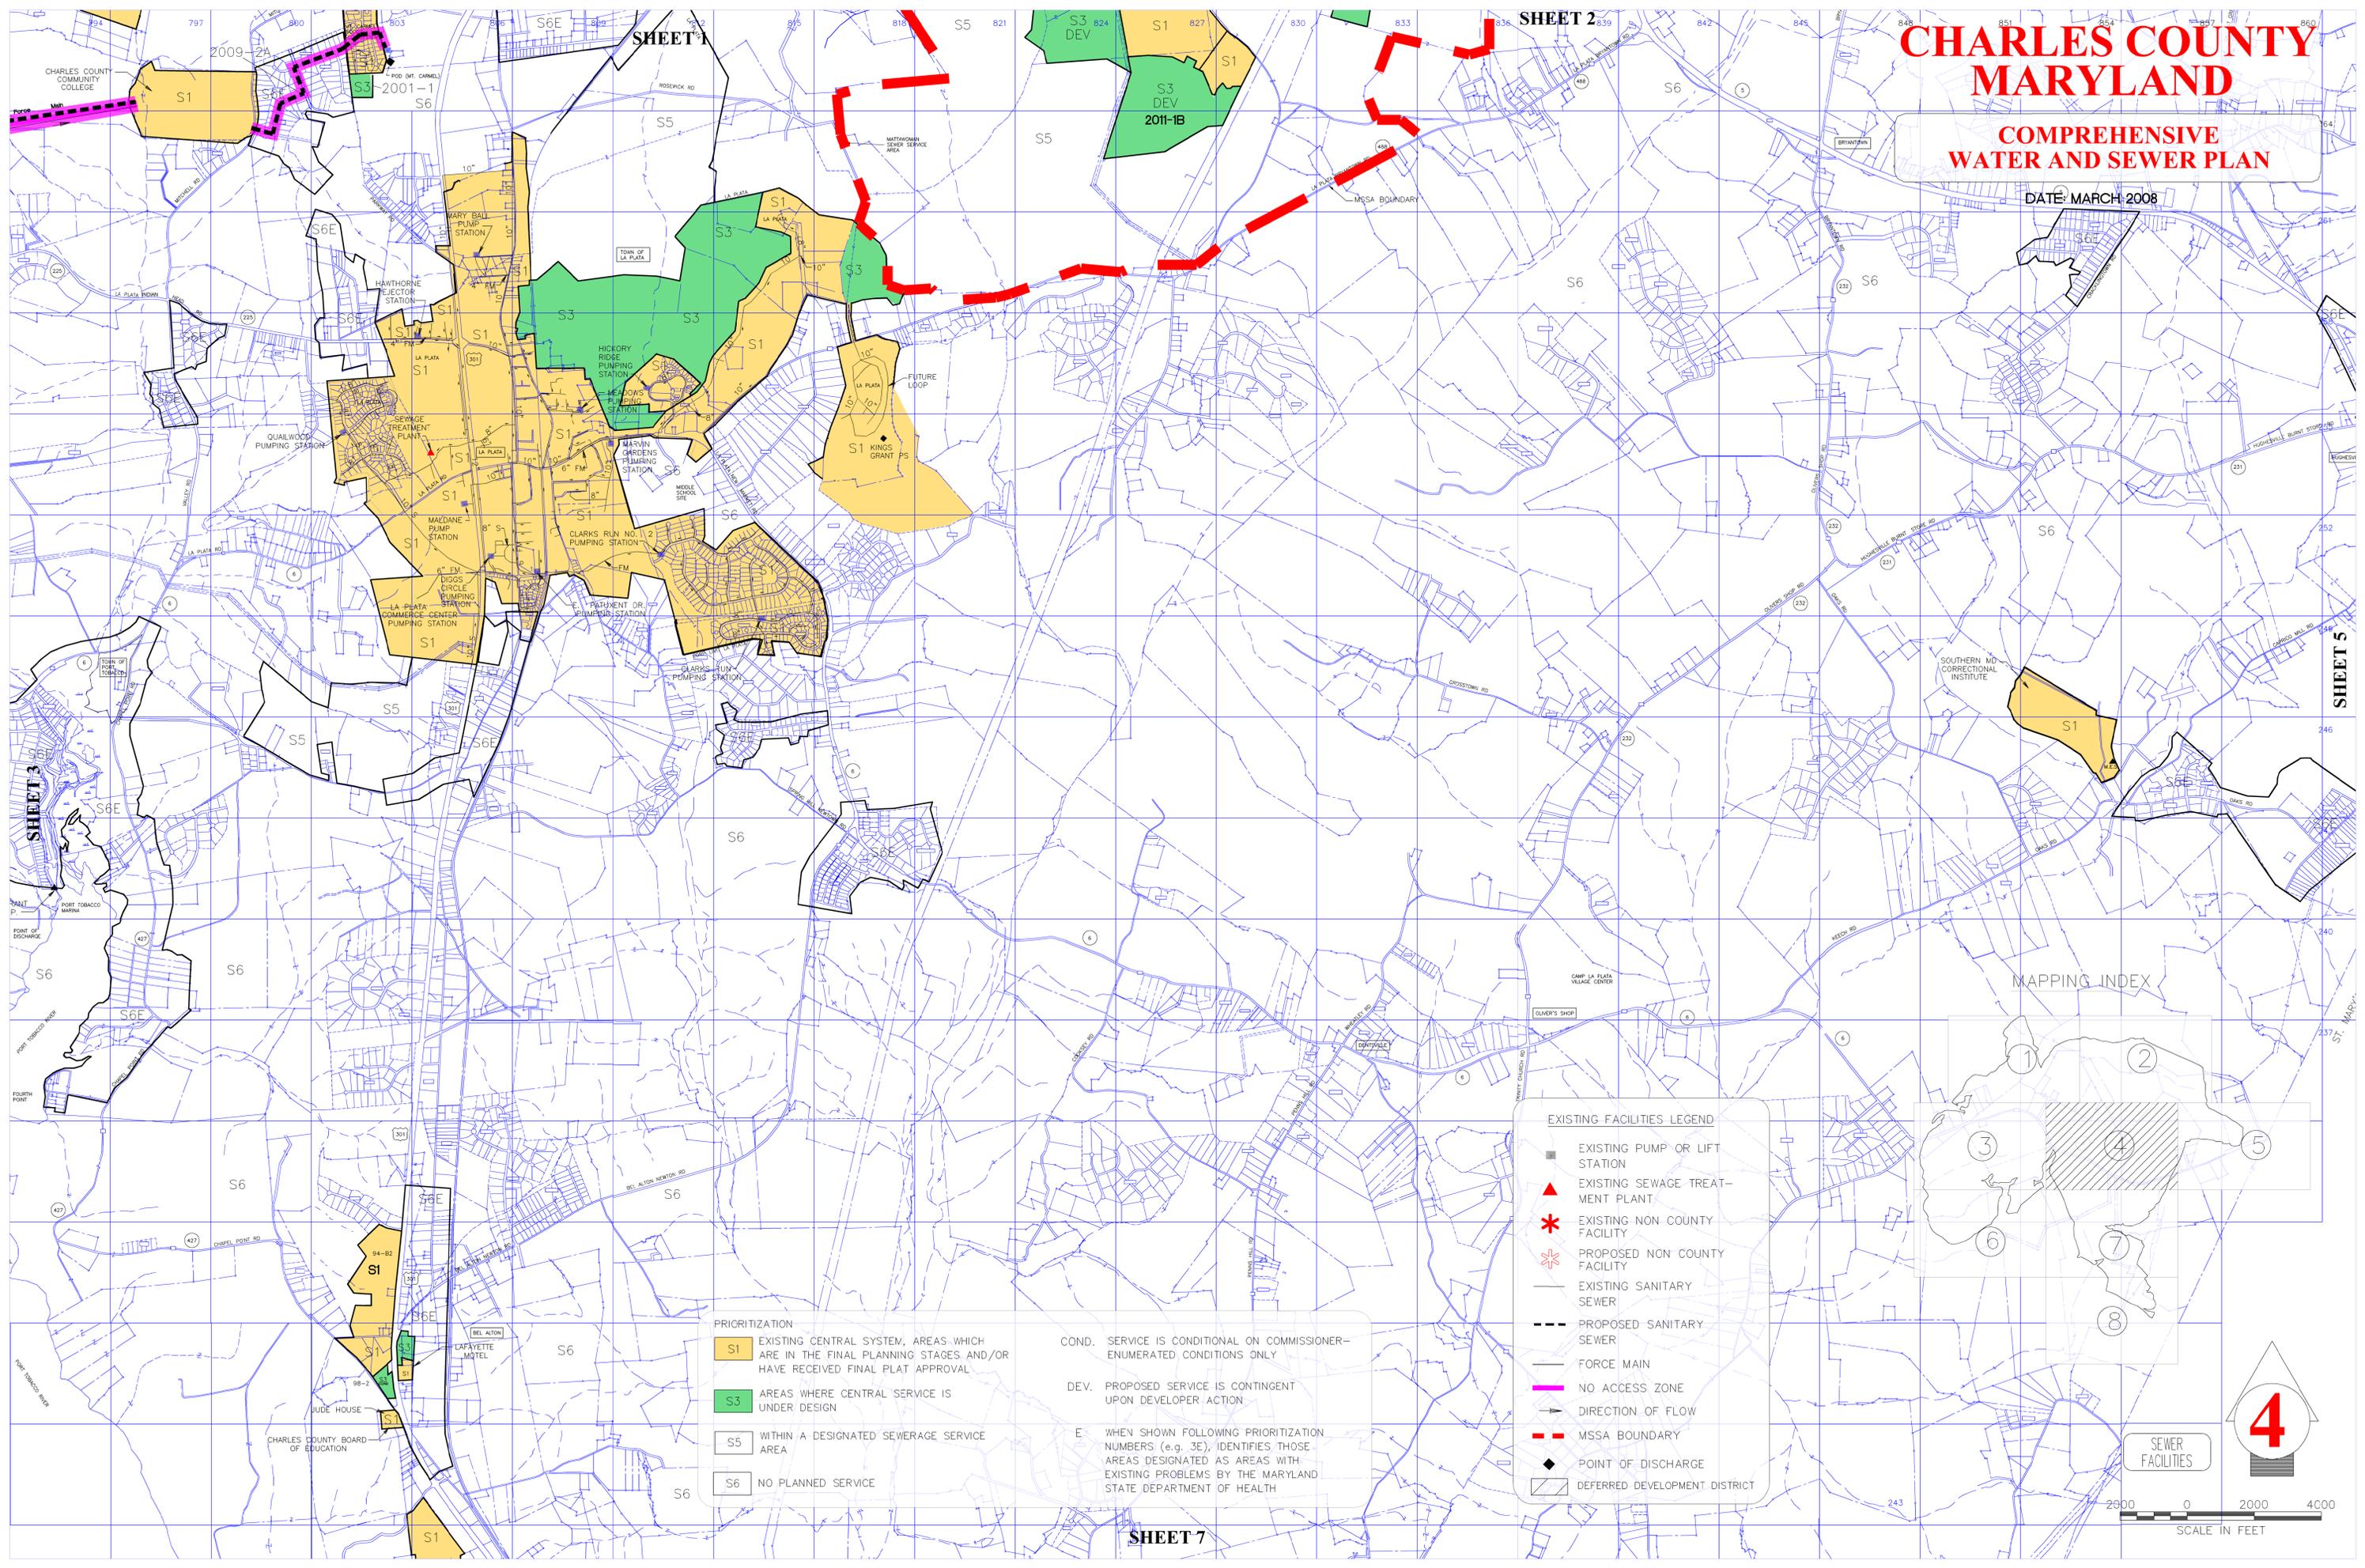

SHEET 1

SHEET 2

SHEET 5

SHEET 3

SHEET 7

PRIORITIZATION

S1	EXISTING CENTRAL SYSTEM, AREAS WHICH ARE IN THE FINAL PLANNING STAGES AND/OR HAVE RECEIVED FINAL PLAT APPROVAL
S3	AREAS WHERE CENTRAL SERVICE IS UNDER DESIGN
S5	WITHIN A DESIGNATED SEWERAGE SERVICE AREA
S6	NO PLANNED SERVICE

COND. SERVICE IS CONDITIONAL ON COMMISSIONER-ENUMERATED CONDITIONS ONLY

DEV. PROPOSED SERVICE IS CONTINGENT UPON DEVELOPER ACTION

E WHEN SHOWN FOLLOWING PRIORITIZATION NUMBERS (e.g. 3E), IDENTIFIES THOSE AREAS DESIGNATED AS AREAS WITH EXISTING PROBLEMS BY THE MARYLAND STATE DEPARTMENT OF HEALTH

EXISTING FACILITIES LEGEND

- EXISTING PUMP OR LIFT STATION
- ▲ EXISTING SEWAGE TREATMENT PLANT
- * EXISTING NON COUNTY FACILITY
- ✳ PROPOSED NON COUNTY FACILITY
- EXISTING SANITARY SEWER
- - - PROPOSED SANITARY SEWER
- FORCE MAIN
- NO ACCESS ZONE
- DIRECTION OF FLOW
- - - MESSA BOUNDARY
- ◆ POINT OF DISCHARGE
- ▨ DEFERRED DEVELOPMENT DISTRICT

