



CHARLES COUNTY MARYLAND

COMPREHENSIVE WATER AND SEWER PLAN

DATE: MARCH 2008

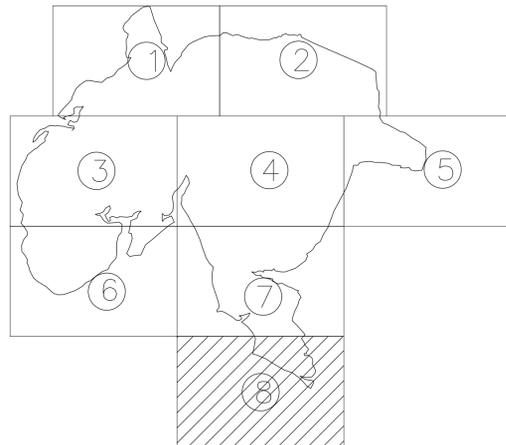

MAPPING INDEX

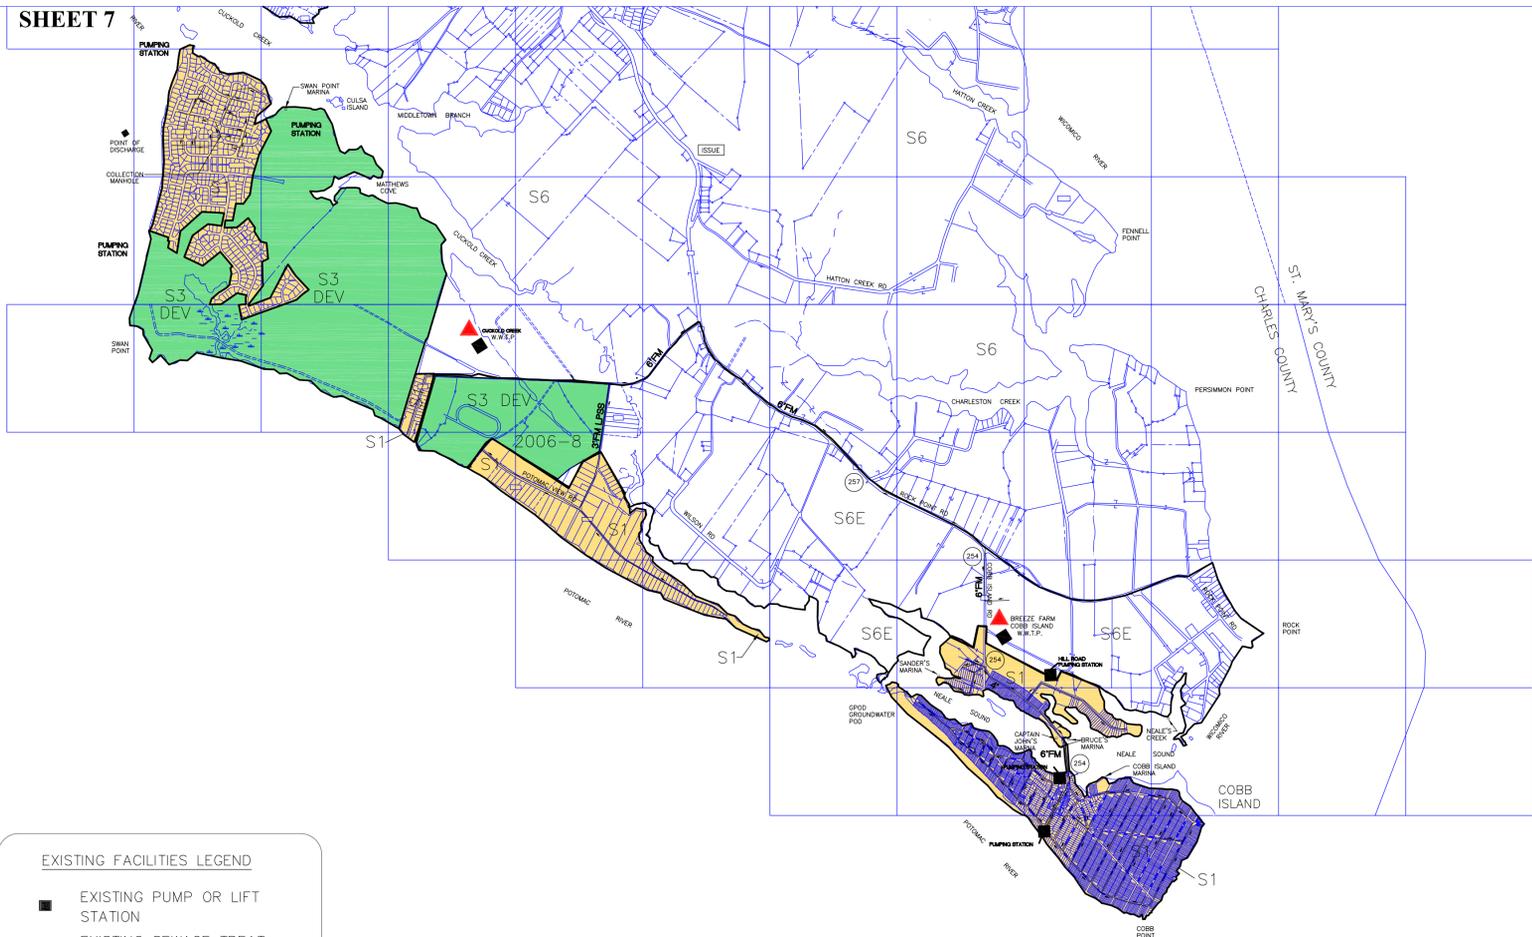

EXISTING FACILITIES LEGEND

- EXISTING PUMP OR LIFT STATION
- ▲ EXISTING SEWAGE TREATMENT PLANT
- * EXISTING NON COUNTY FACILITY
- ✱ PROPOSED NON COUNTY FACILITY
- EXISTING SANITARY SEWER
- - - PROPOSED SANITARY SEWER
- FORCE MAIN
- █ NO ACCESS ZONE
- DIRECTION OF FLOW
- ▬ MSSA BOUNDARY
- ◆ POINT OF DISCHARGE
- ▨ DEFERRED DEVELOPMENT DISTRICT

PRIORITIZATION

<ul style="list-style-type: none"> S1 EXISTING CENTRAL SYSTEM, AREAS WHICH ARE IN THE FINAL PLANNING STAGES AND/OR HAVE RECEIVED FINAL PLAT APPROVAL S3 AREAS WHERE CENTRAL SERVICE IS UNDER DESIGN S5 WITHIN A DESIGNATED SEWERAGE SERVICE AREA S6 NO PLANNED SERVICE 	<ul style="list-style-type: none"> COND. SERVICE IS CONDITIONAL ON COMMISSIONER-ENUMERATED CONDITIONS ONLY DEV. PROPOSED SERVICE IS CONTINGENT UPON DEVELOPER ACTION E WHEN SHOWN FOLLOWING PRIORITIZATION NUMBERS (e.g. 3E), IDENTIFIES THOSE AREAS DESIGNATED AS AREAS WITH EXISTING PROBLEMS BY THE MARYLAND STATE DEPARTMENT OF HEALTH
--	---

SEWER FACILITIES

2000 0 2000 4000
SCALE IN FEET