


CHARLES COUNTY MARYLAND

COMPREHENSIVE WATER AND SEWER PLAN

DATE : MARCH 2008


PRIORITIZATION	
W1	EXISTING CENTRAL SYSTEM, AREAS WHICH ARE IN THE FINAL PLANNING STAGES AND/OR HAVE RECEIVED FINAL PLAT APPROVAL
W3	AREAS WHERE CENTRAL SERVICE IS UNDER DESIGN
W5	WITHIN A DESIGNATED SERVICE AREA
W6	NO PLANNED SERVICE

COND.	SERVICE IS CONDITIONAL ON COMMISSIONER-ENUMERATED CONDITIONS ONLY
DEV.	PROPOSED SERVICE IS CONTINGENT UPON DEVELOPER ACTION
E	WHEN SHOWN FOLLOWING PRIORITIZATION NUMBERS (e.g. 3E), IDENTIFIES THOSE AREAS DESIGNATED AS AREAS WITH EXISTING PROBLEMS BY THE MARYLAND STATE DEPARTMENT OF HEALTH

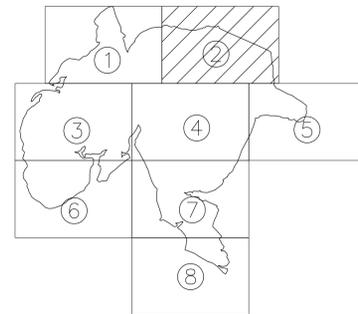

FACILITIES LEGEND

- WATER INTERCONNECTION ZONES
- ▨ DEFERRED DEVELOPMENT DISTRICT

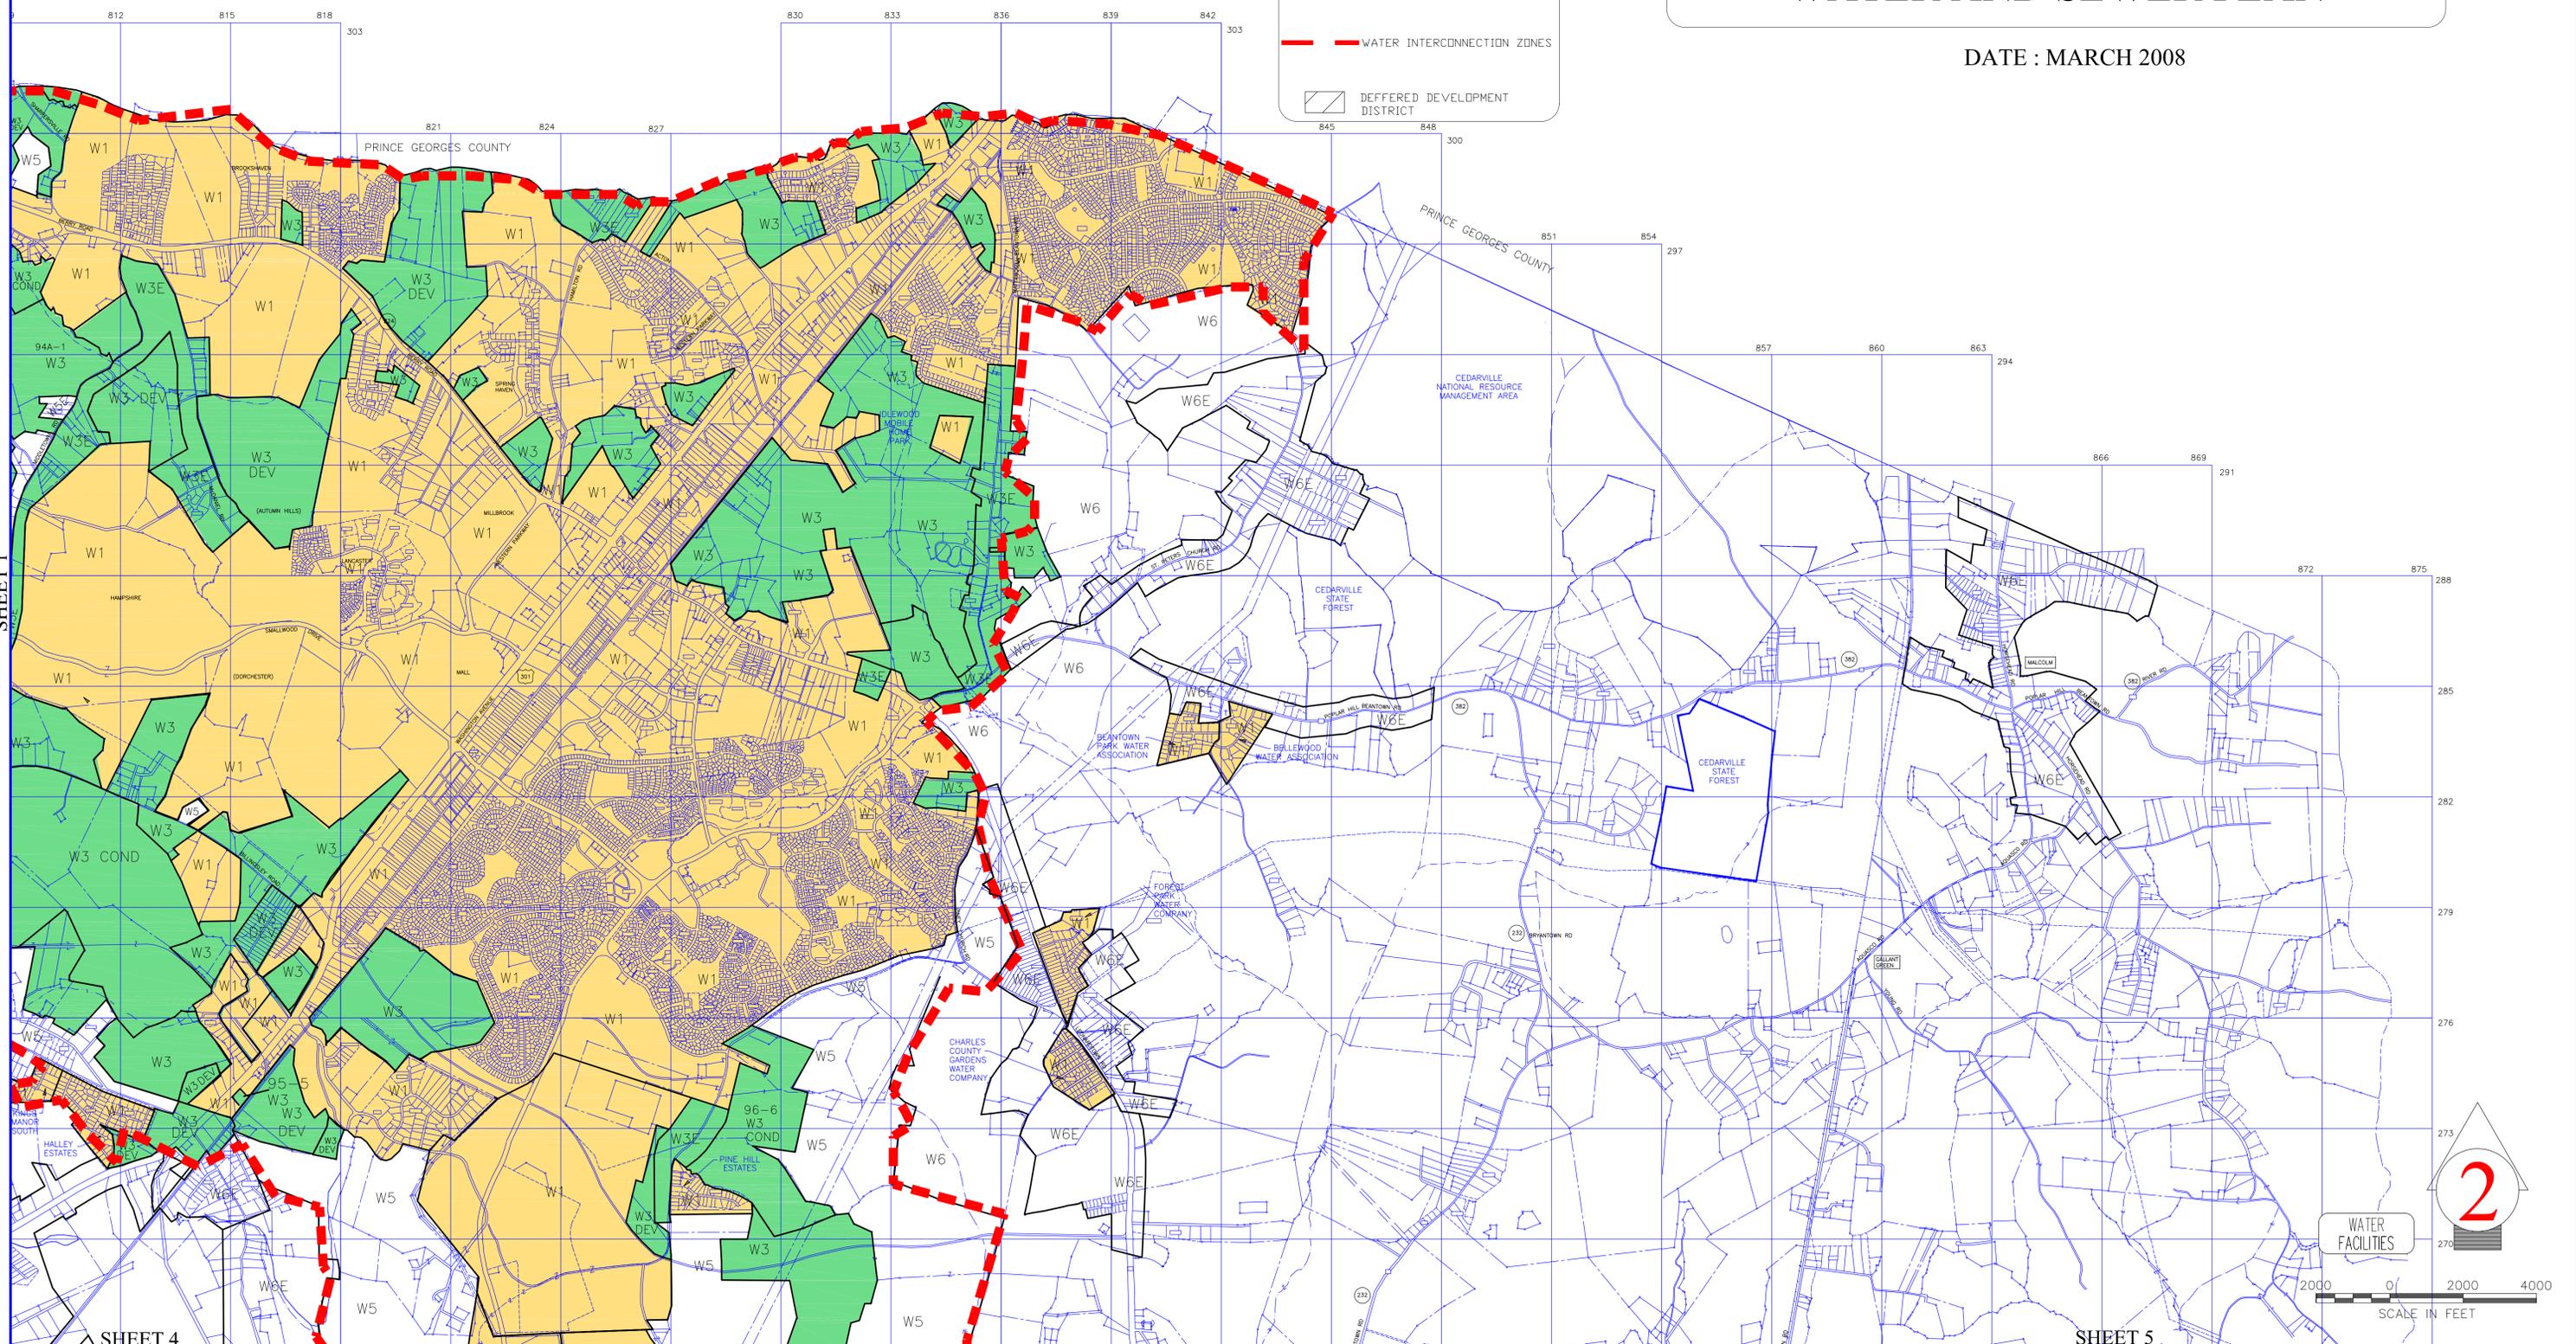

SHEET 1

SHEET 4

SHEET 5

WATER FACILITIES

2

SCALE IN FEET

0 2000 4000