


NOTES:

- 1 - ELECTRONIC METER READING COVER WITH REMOVABLE PLUG, MANUFACTURER FORD OR COUNTY APPROVED EQUAL.
- 2 - METER SETTING SHALL NOT BE INSTALLED IN DRIVEWAY OR SIDEWALK.
- 3 - IT IS PROHIBITED TO INSTALL REDUCED PRESSURE ZONE BACKFLOW PREVENTOR (RPZ) IN VAULTS BELOW GROUND.

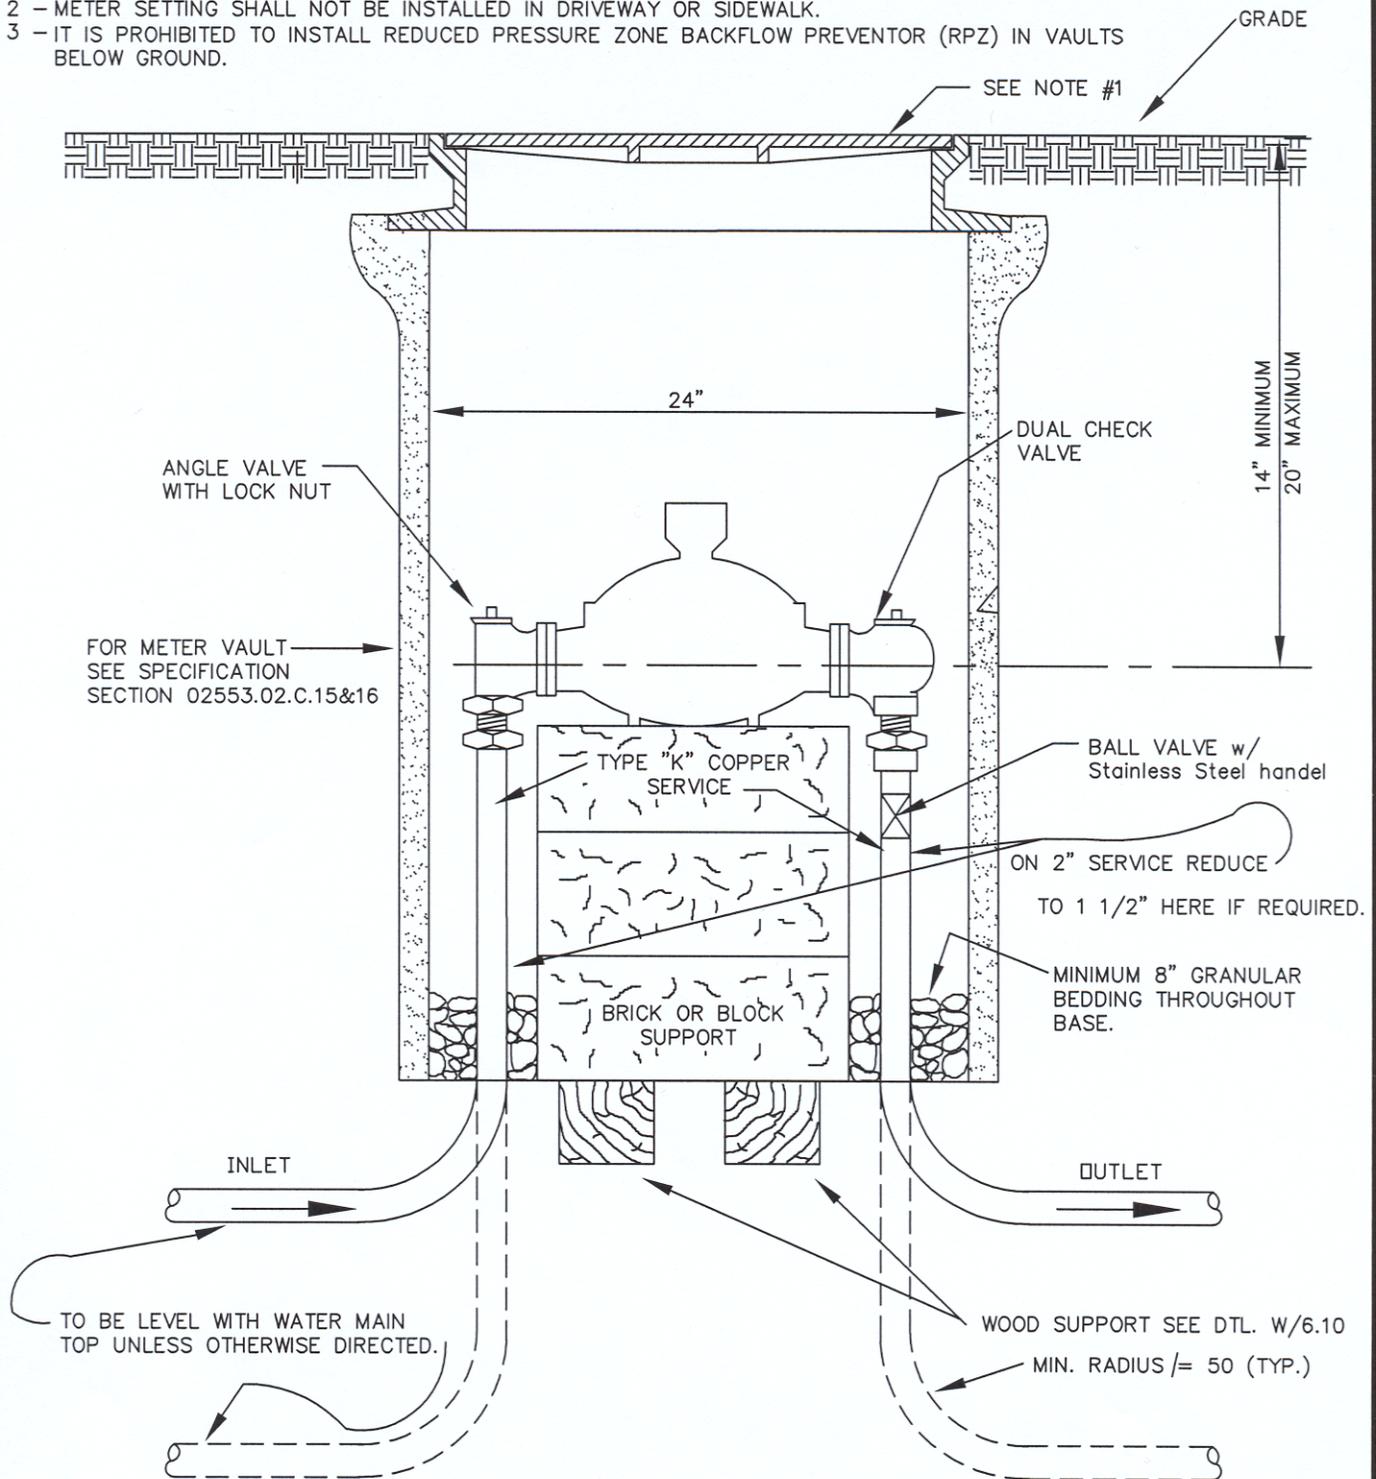

CHARLES COUNTY GOVERNMENT

DEPARTMENT OF PLANNING & GROWTH MANAGEMENT

APPROVED: *[Signature]* 3-21-07
CHIEF OF DEVELOPMENT SERVICES DATE

[Signature] 03/21/07
WATER / SEWER ENGINEER DATE

STANDARD DETAIL
 1 1/2" METER SETTING
 ON 1 1/2" OR 2"
 SERVICES

(WITHOUT FIRE SPRINKLER SYSTEM)

REVISIONS:

MAY 2005

JAN 2007

MARCH 2007

W
 6.11